

Vannklaff 19 x 148 mm

Kledning 19 x 148 mm

soyle dobbel 48 x 88 mm

Trapper


Terrasebord 28 x 120 mm

Rampe 150 x 200 mm


Bjelke 48 x 148 mm

Sjalesko galv.stil


Støperer 250 mm/betong

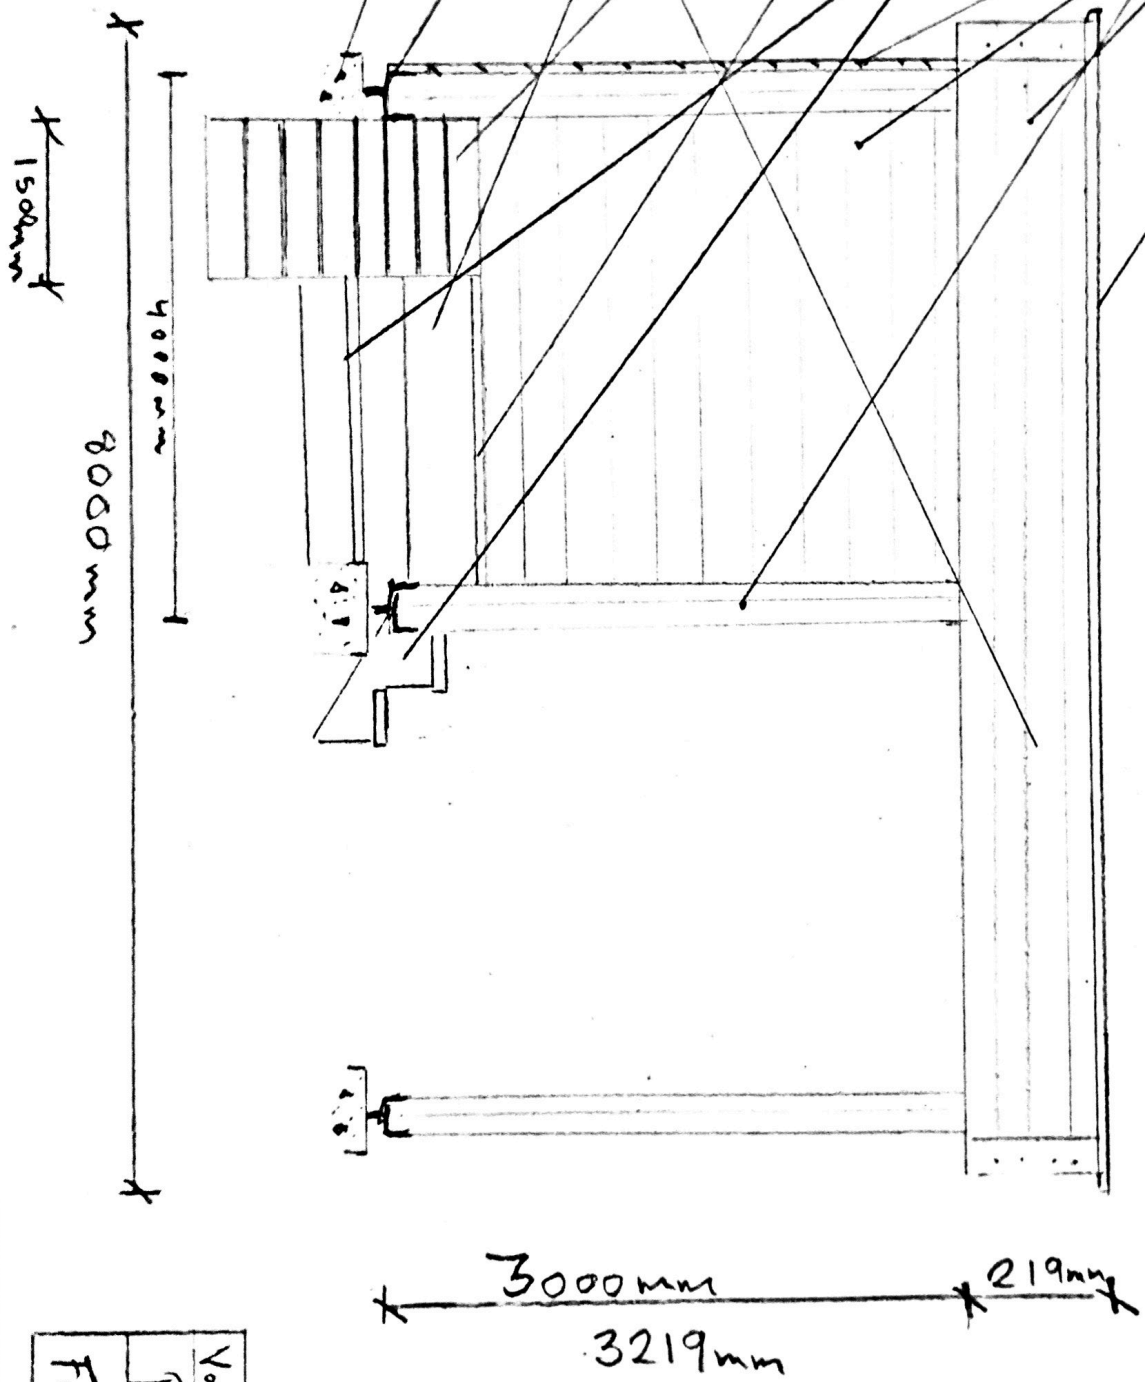


Varatun parsel hage
Pergola
Front snitt

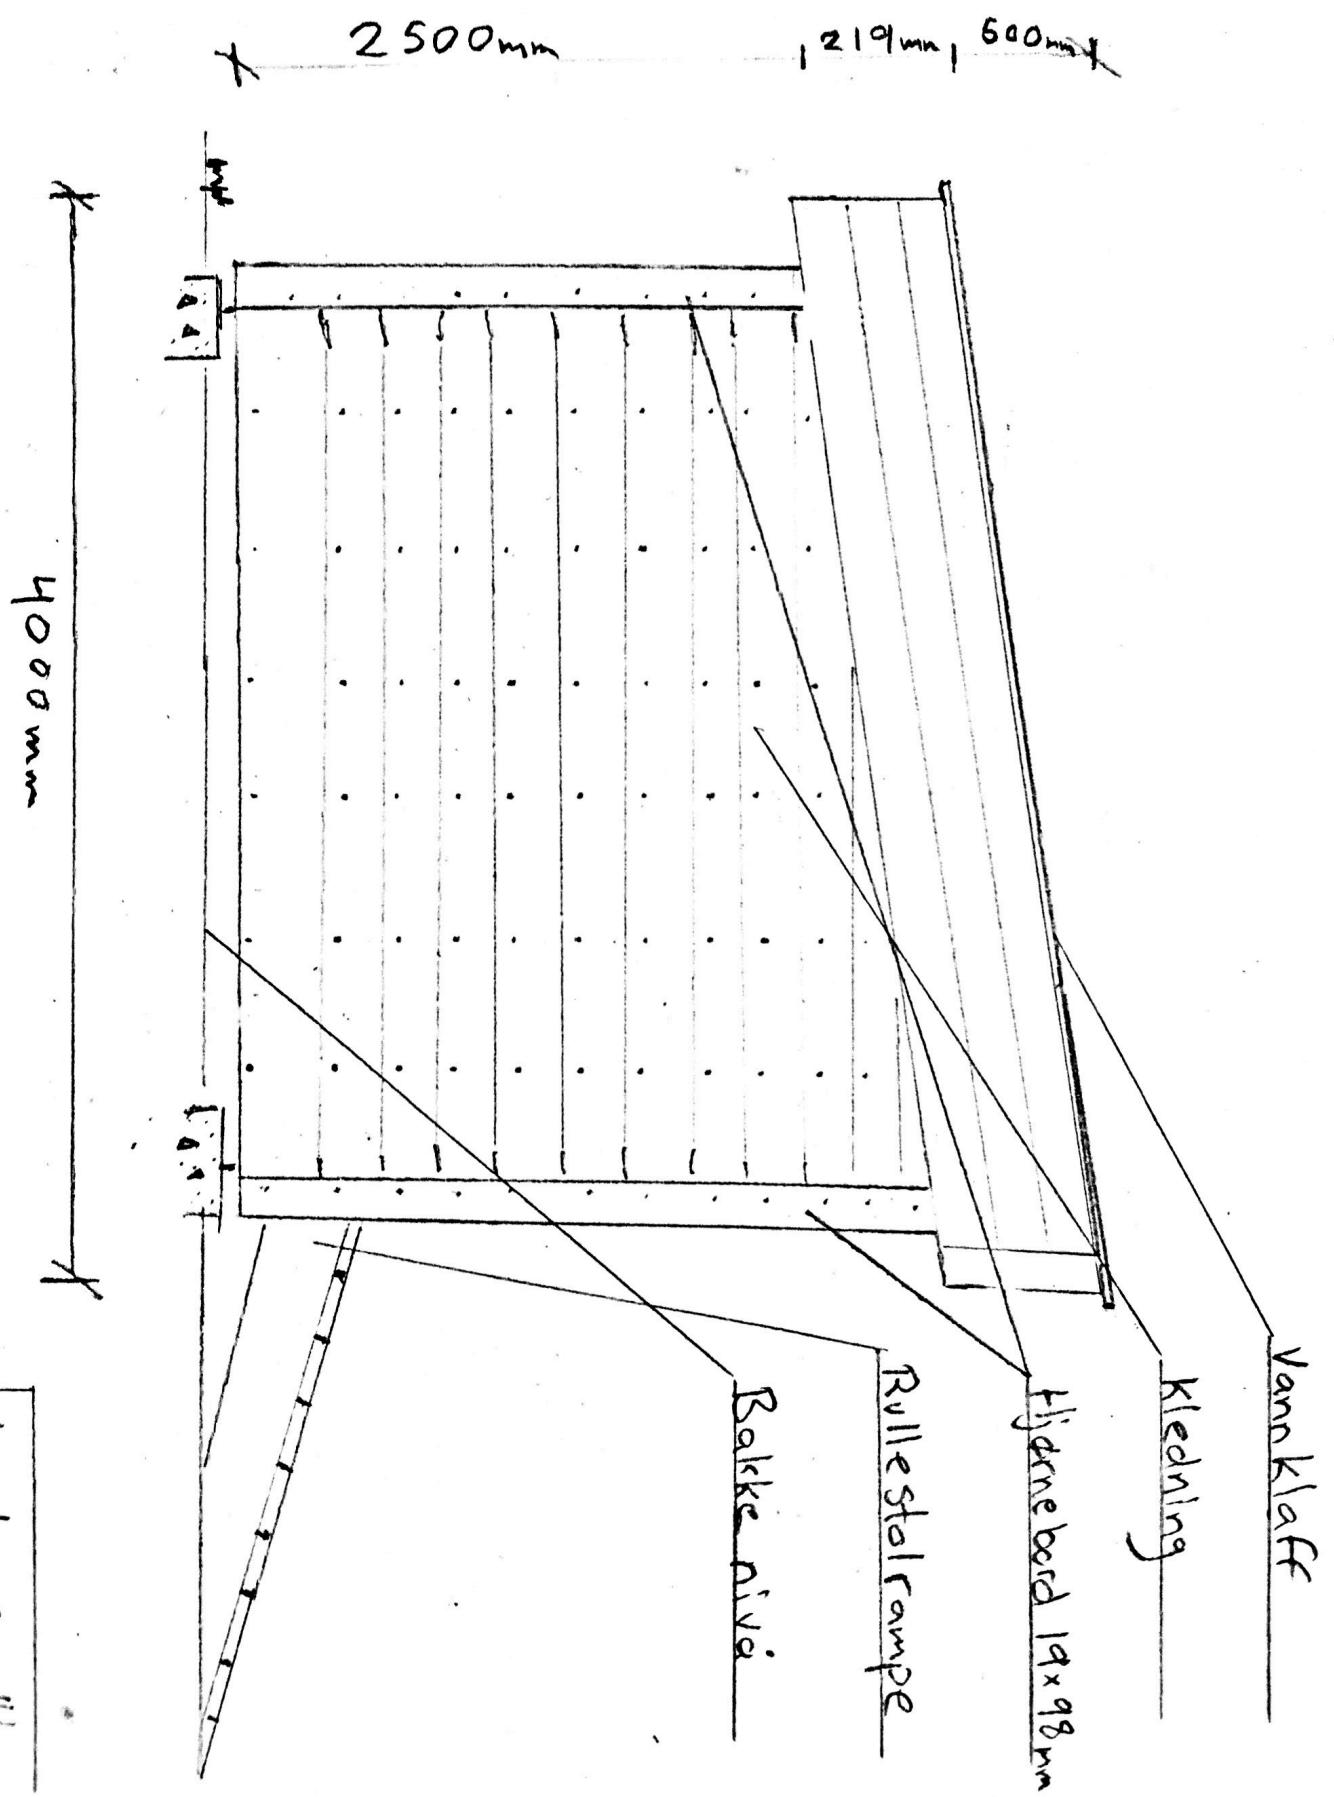

Væretun parallellhøyde
Pergola
side snitt nord

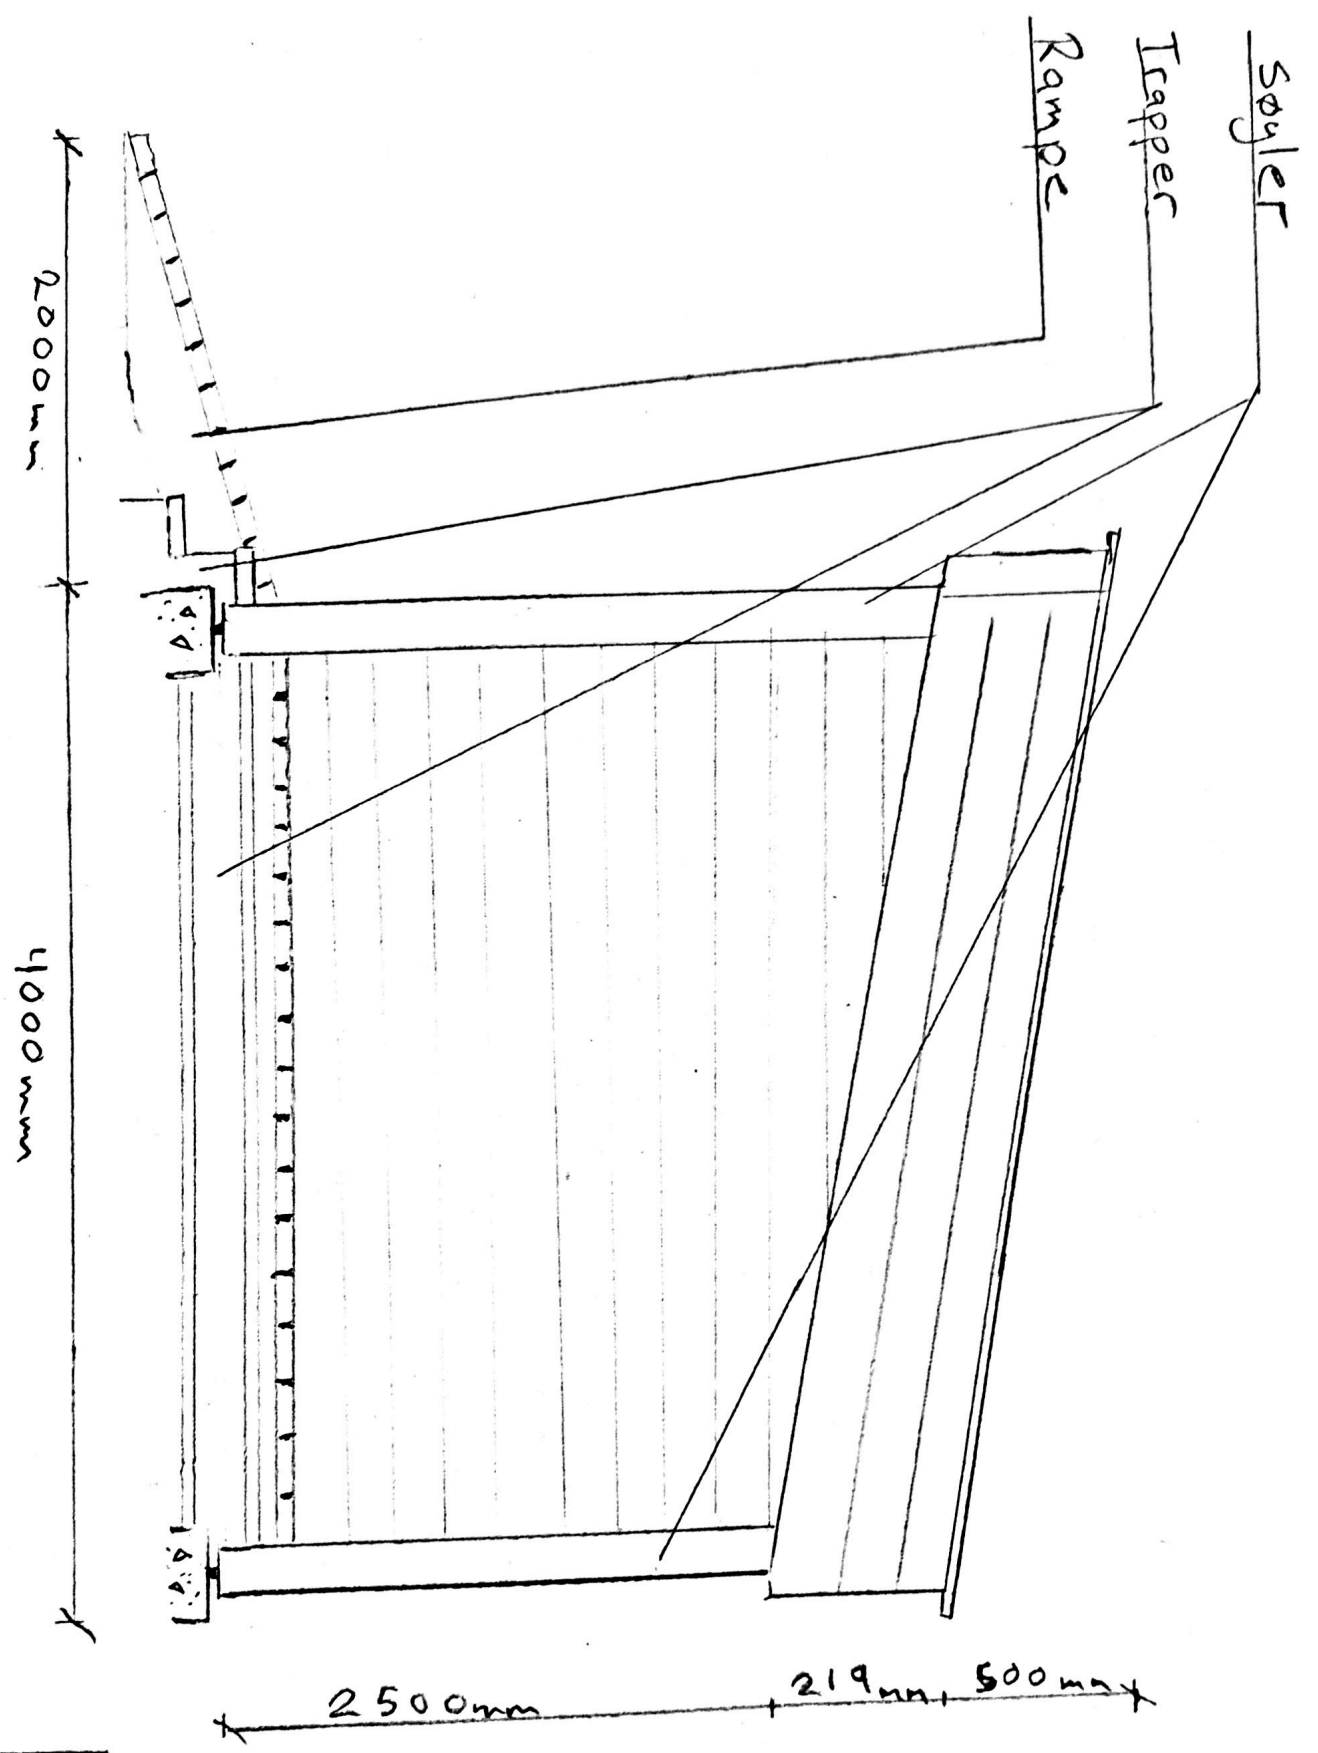

Karatun parsellhege  
 Pergola  
 side snitt sar

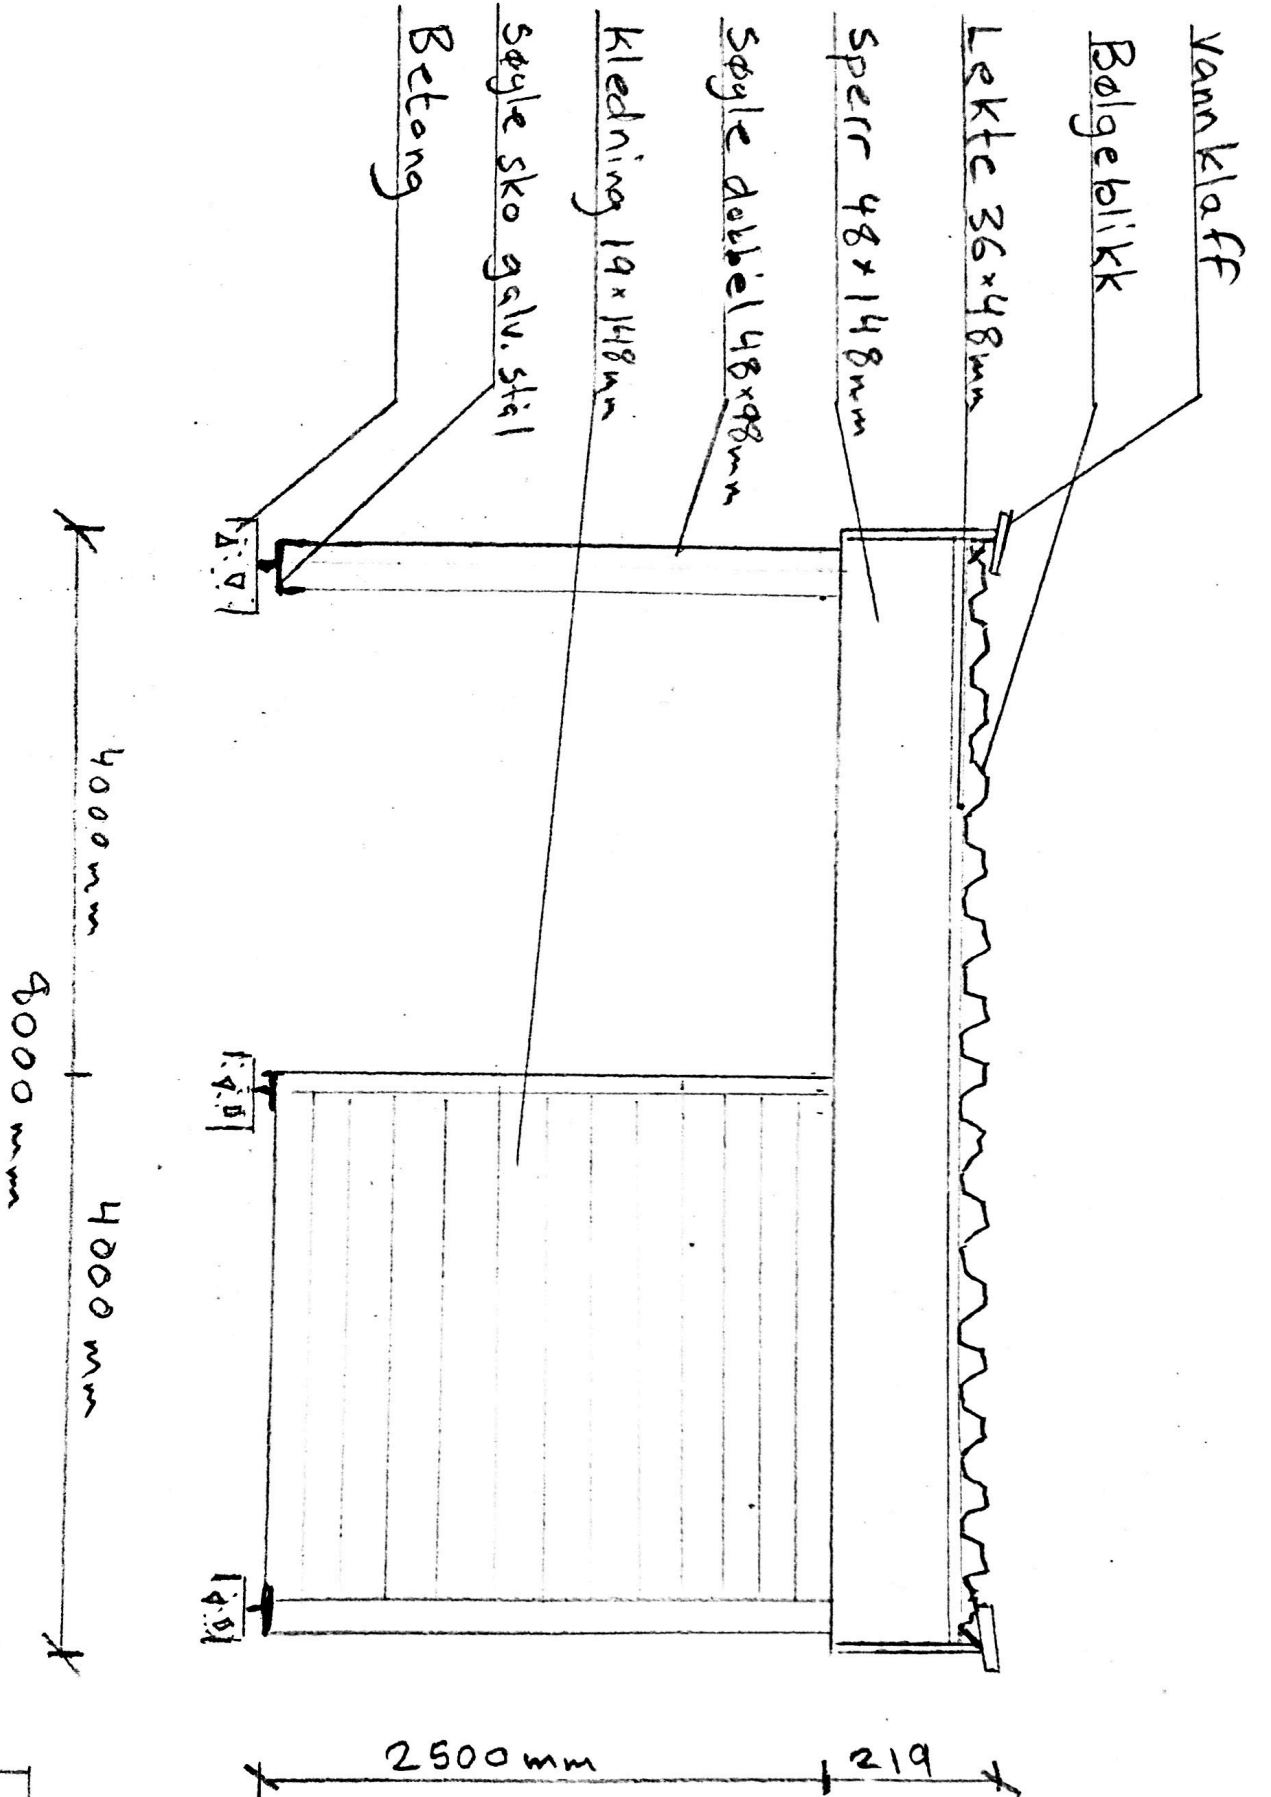

Vannklaff

Balgeblikk

Lekte 36x48mm

Sperr 48x148mm

Søyle dobbel 48x98mm

Kledning 19x148mm

Søyle sko galvan. stål

4000mm

8000mm

4000mm

2500mm

2719mm

VaretningsparSELLHAGE

Pergola

Bakside snitt